


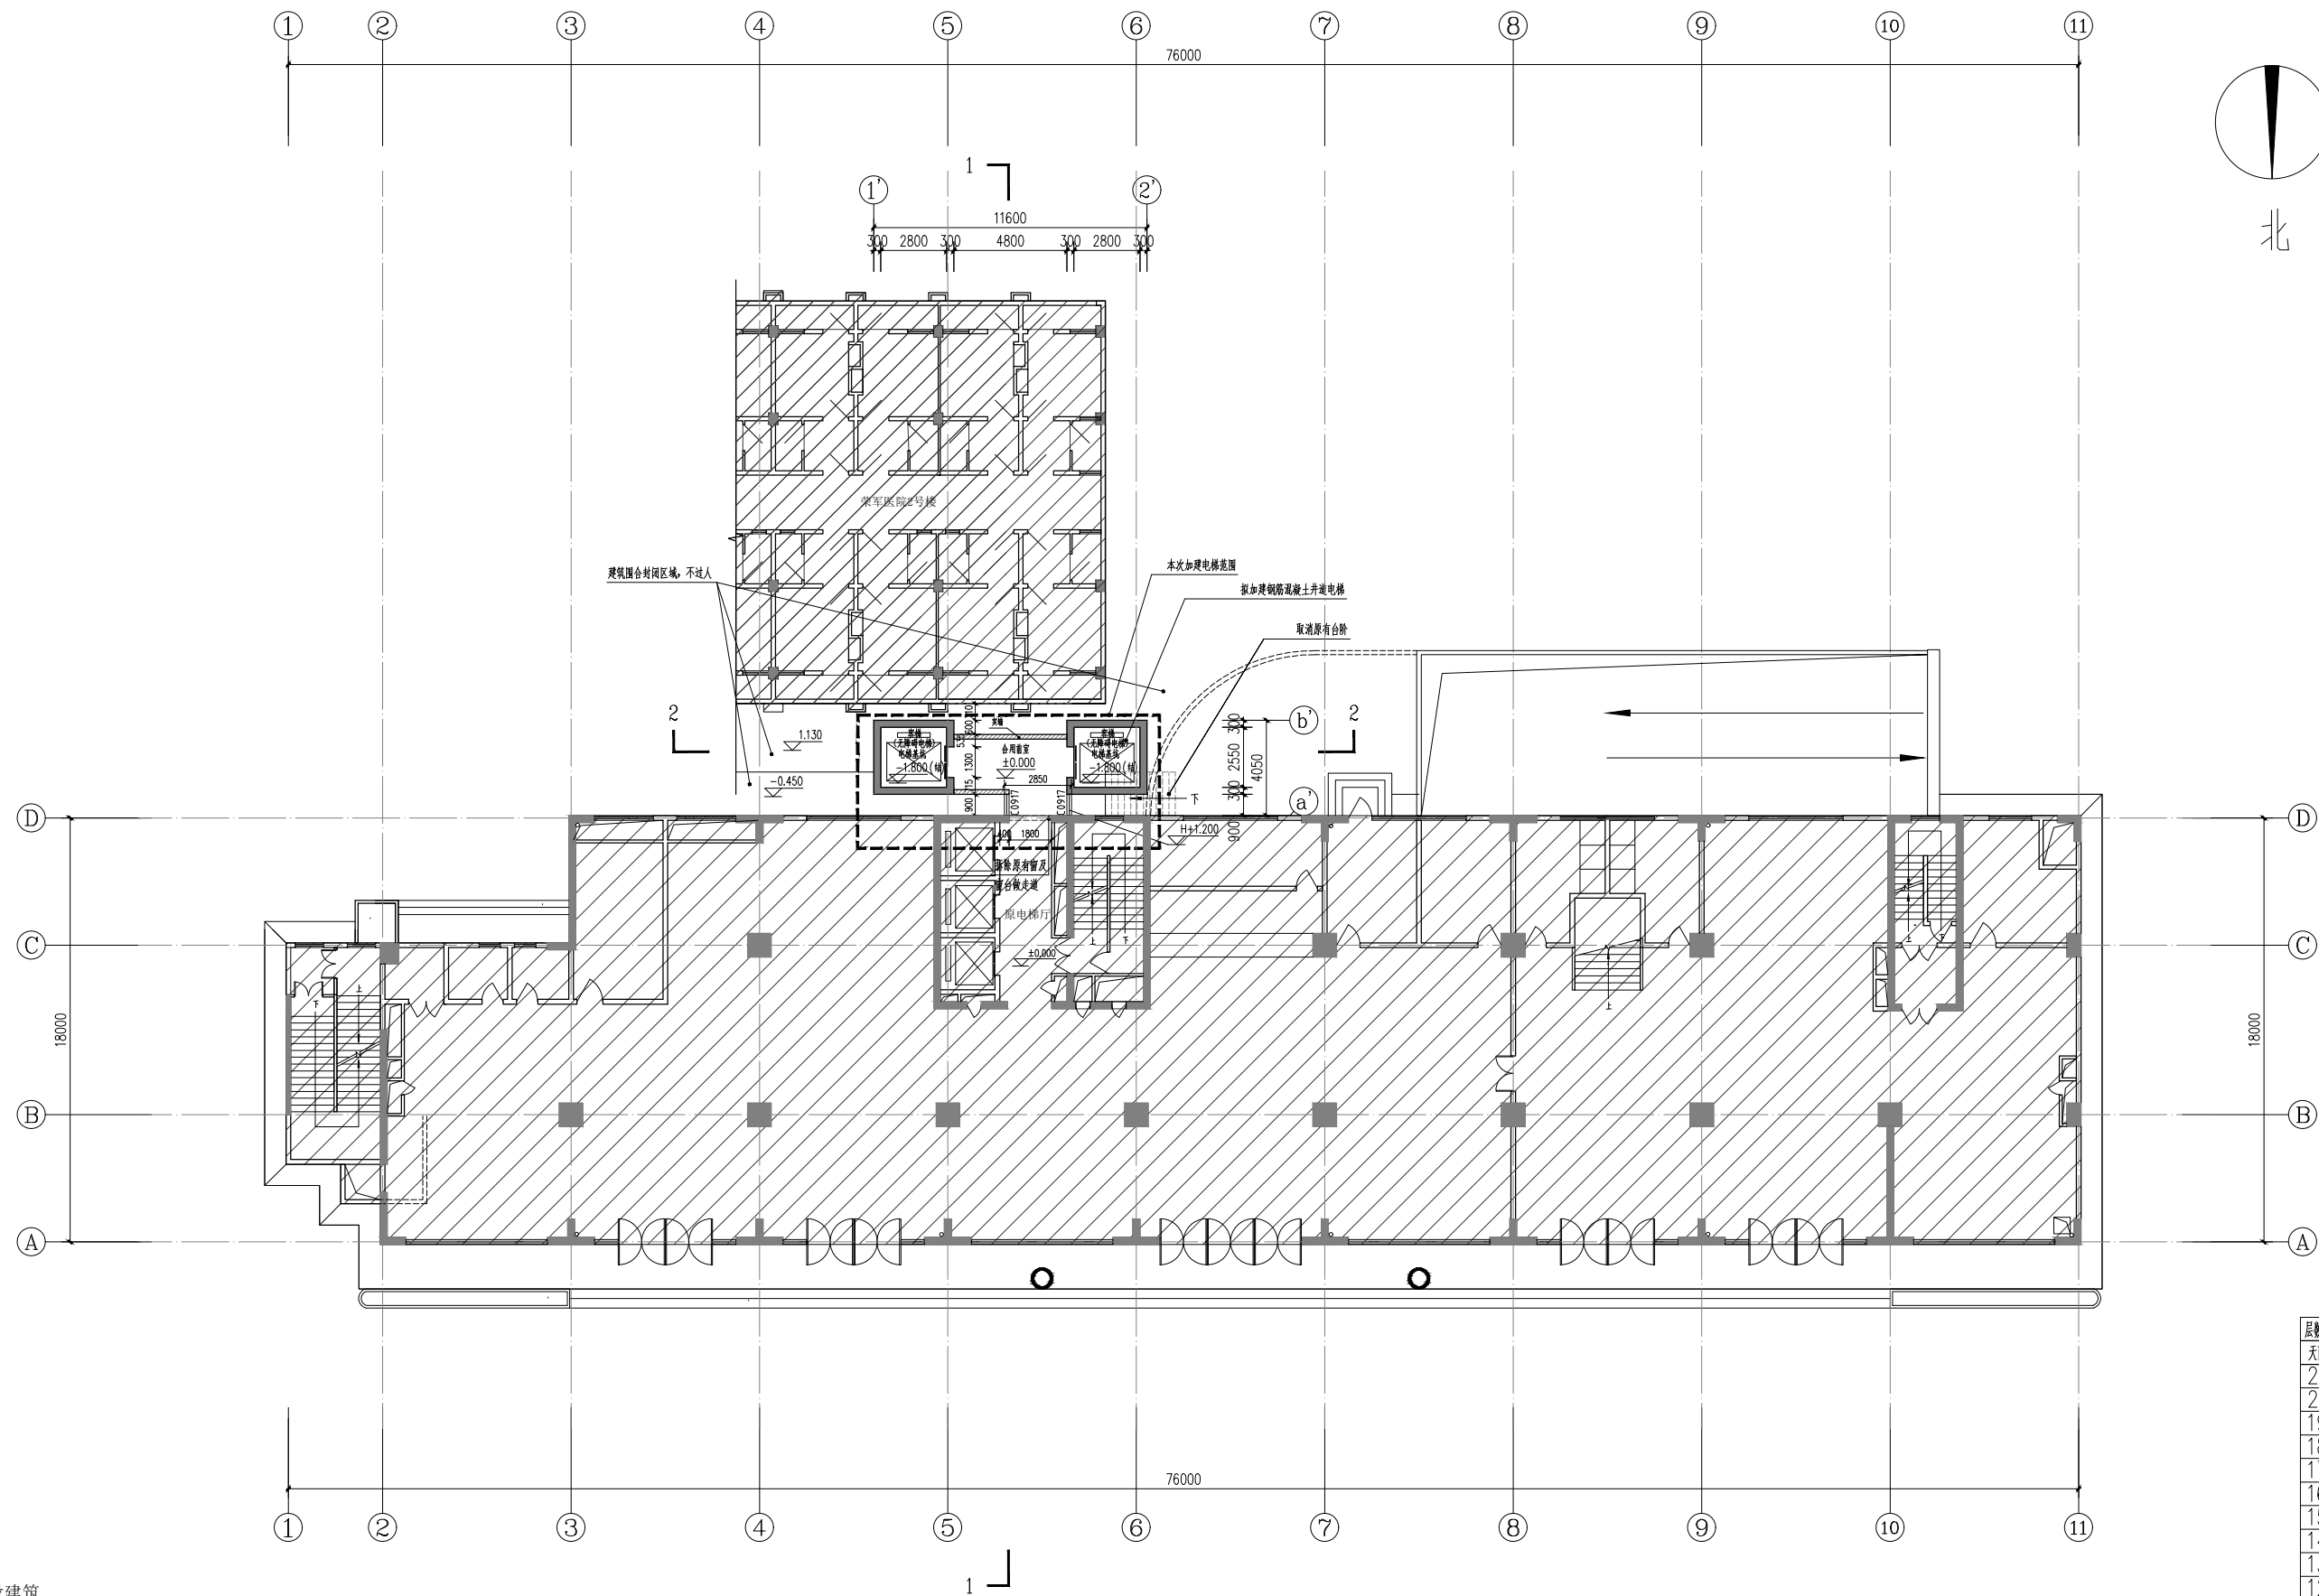

备注:

- 拟增设建筑
- ▨ 原有建筑


电梯类型:

1600KG, 21人无障碍电梯(无机房电梯)
电梯门耐火极限 $\geq 2h$

加建后首层平面图 1:150

本层新增面积: 34.94m²
总新增面积: 490.38m²

层数 F	标高 H
屋面	76.800
21	72.300
20	69.000
19	65.700
18	62.400
17	59.100
16	55.800
15	52.500
14	49.200
13	45.900
12	42.600
11	39.300
10	36.000
9	32.700
8	29.400
7	26.100
6	20.400
5	17.100
4	13.200
3	9.300
2	5.400
1	± 0.000

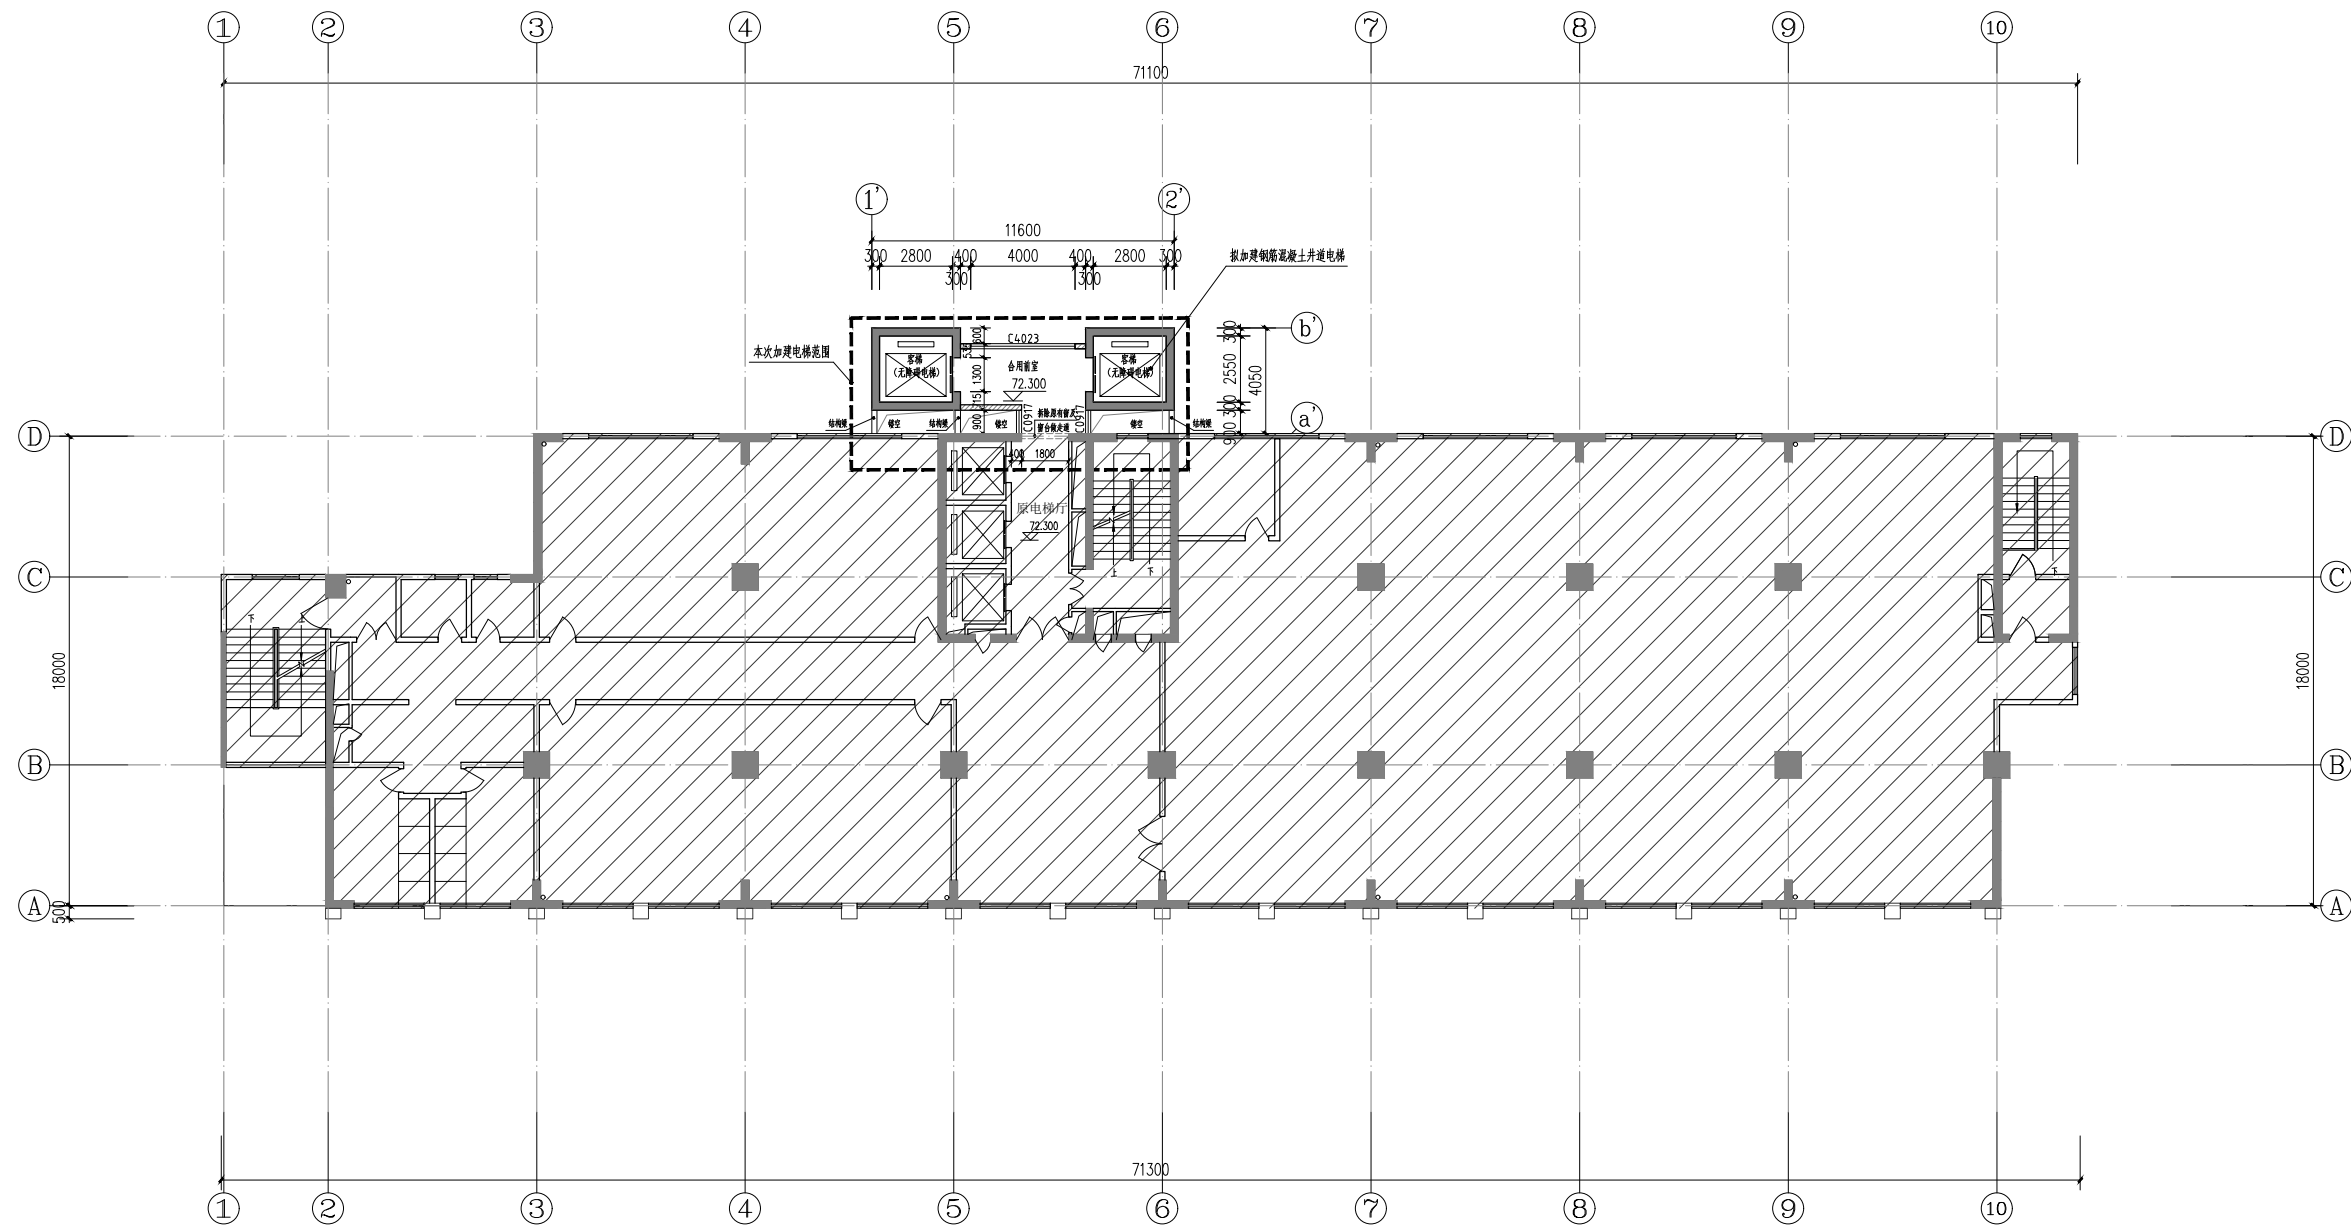


加建后二十一层平面图 1:150

本层新增面积: 34.94m²

备注:


- 拟增设建筑
▨ 原有建筑

层数 F	标高 H
屋面	76.800
21	72.300
20	69.000
19	65.700
18	62.400
17	59.100
16	55.800
15	52.500
14	49.200
13	45.900
12	42.600
11	39.300
10	36.000
9	32.700
8	29.400
7	26.100
6	20.400
5	17.100
4	13.200
3	9.300
2	5.400
1	±0.000

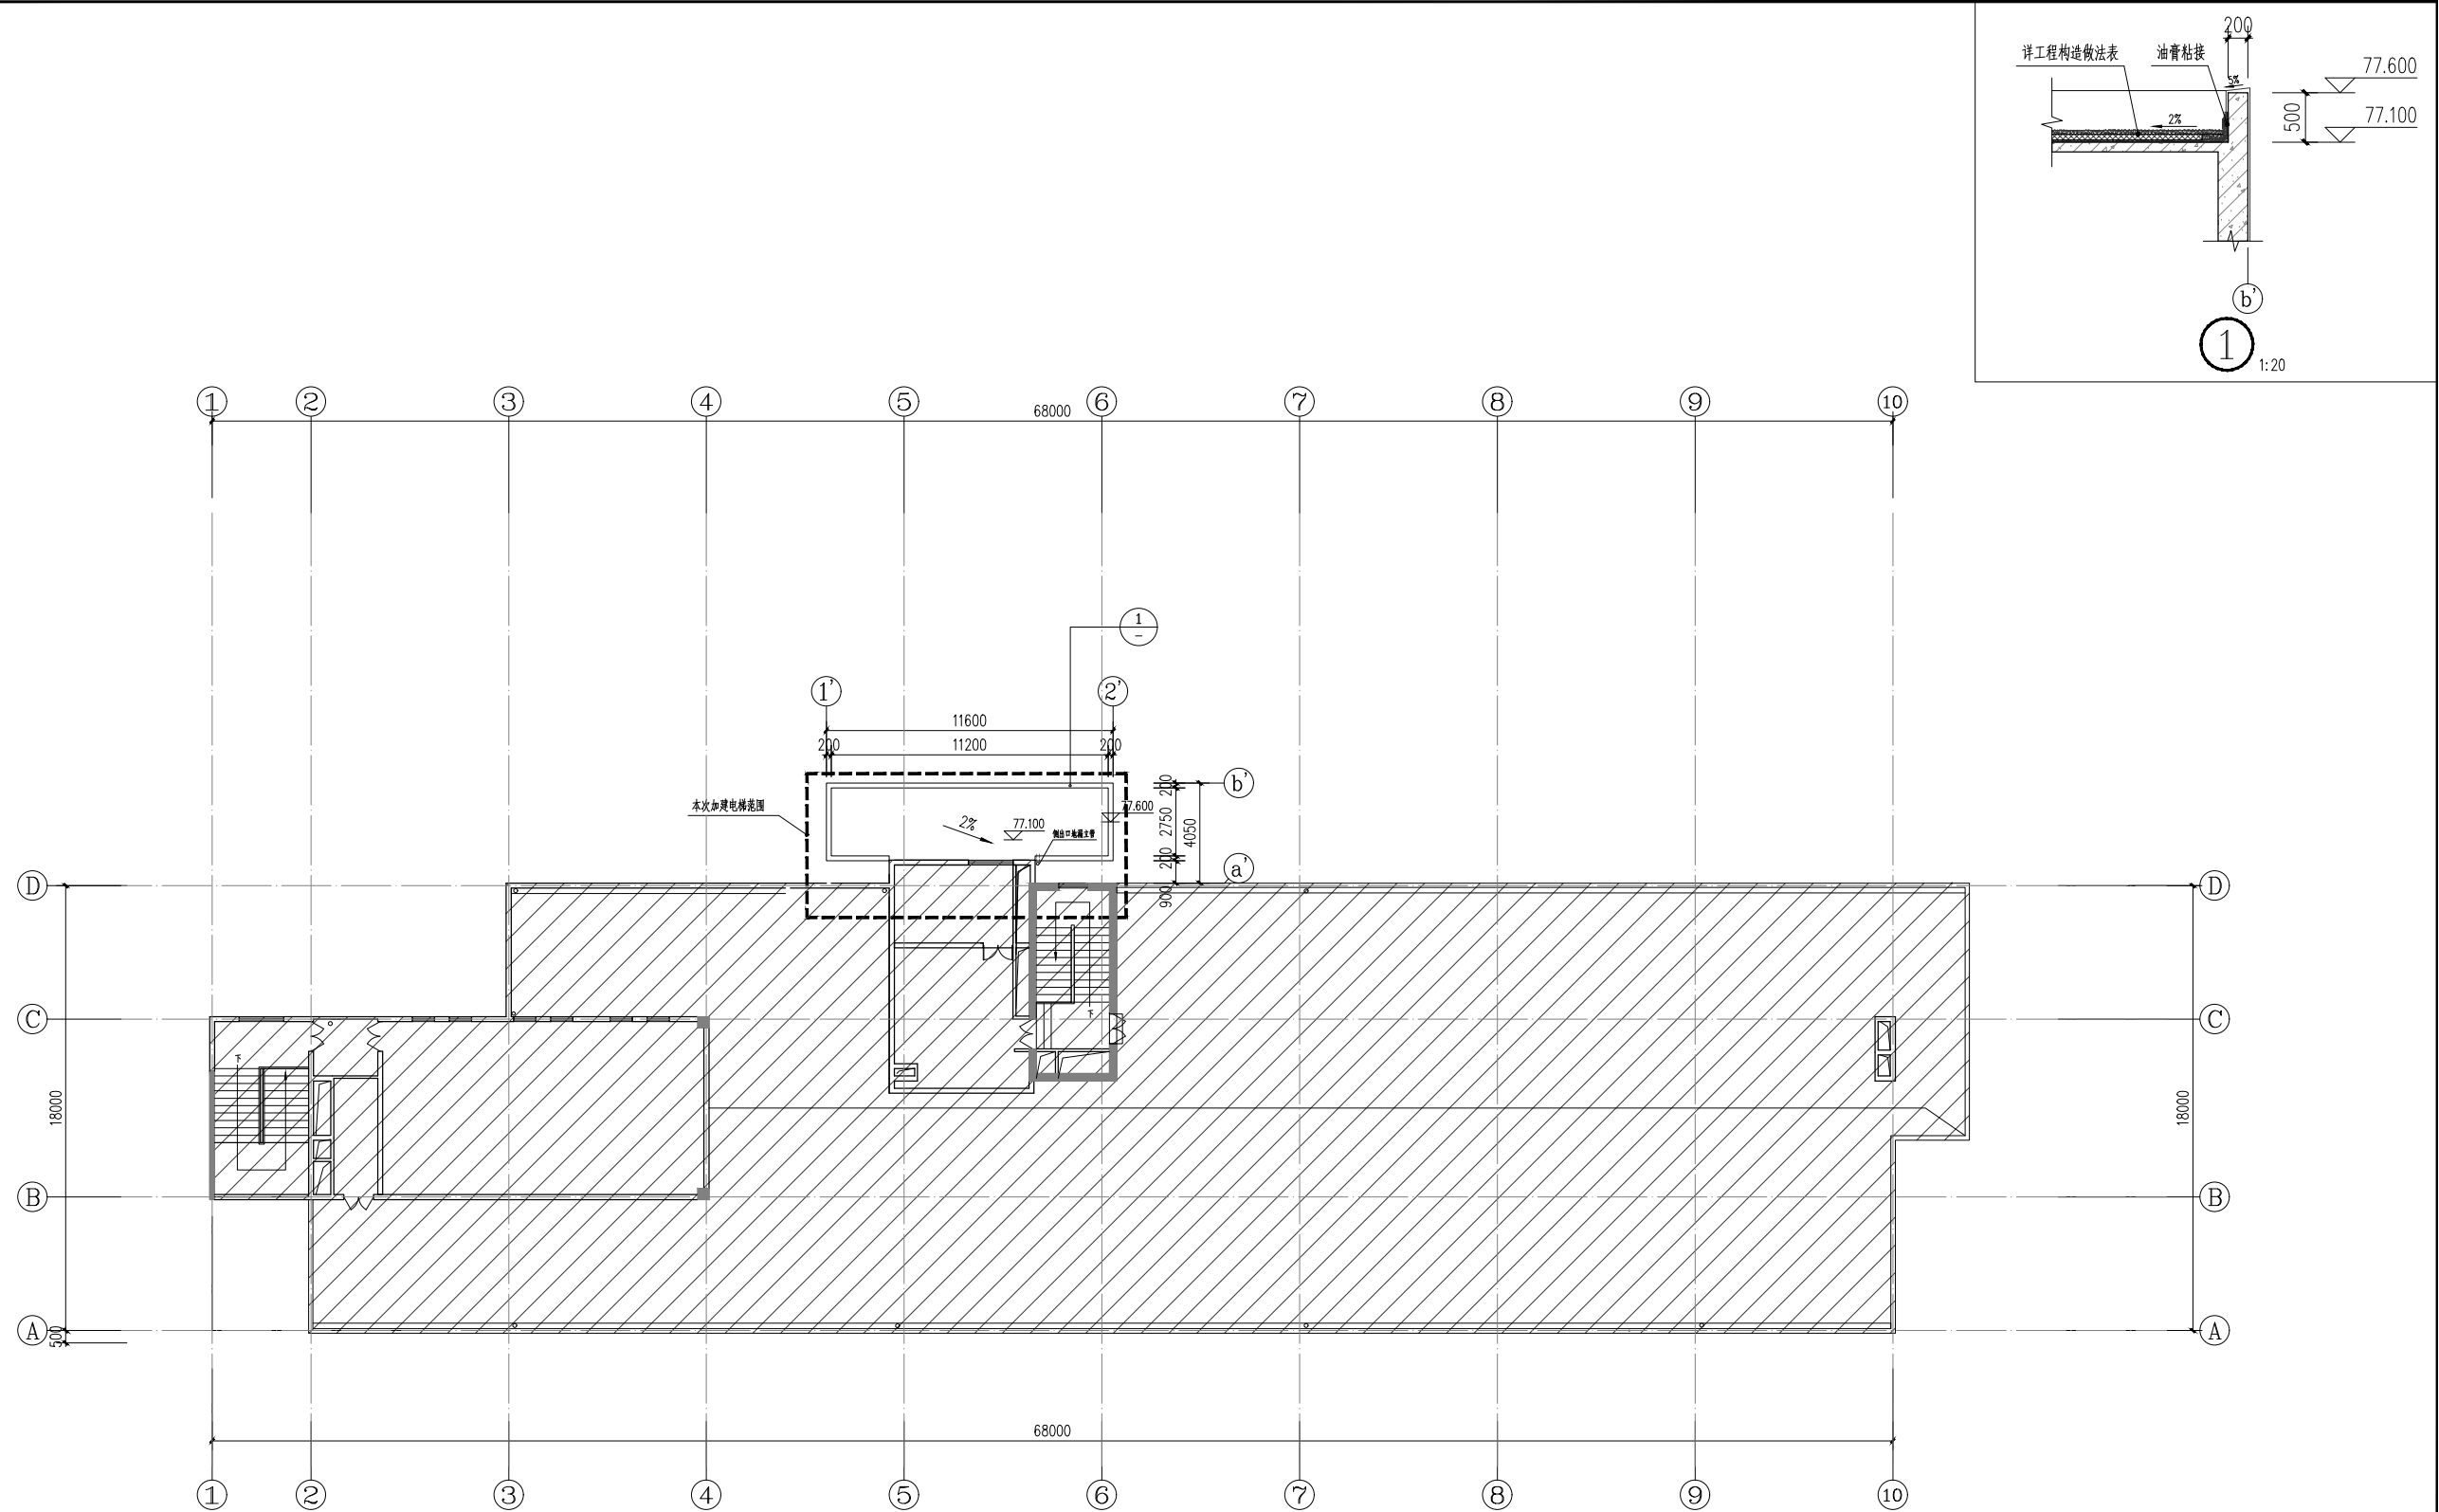


加建后天面层平面图 1:150

层数 F	标高 H
屋面	76.800
21	72.300
20	69.000
19	65.700
18	62.400
17	59.100
16	55.800
15	52.500
14	49.200
13	45.900
12	42.600
11	39.300
10	36.000
9	32.700
8	29.400
7	26.100
6	20.400
5	17.100
4	13.200
3	9.300
2	5.400
1	±0.000

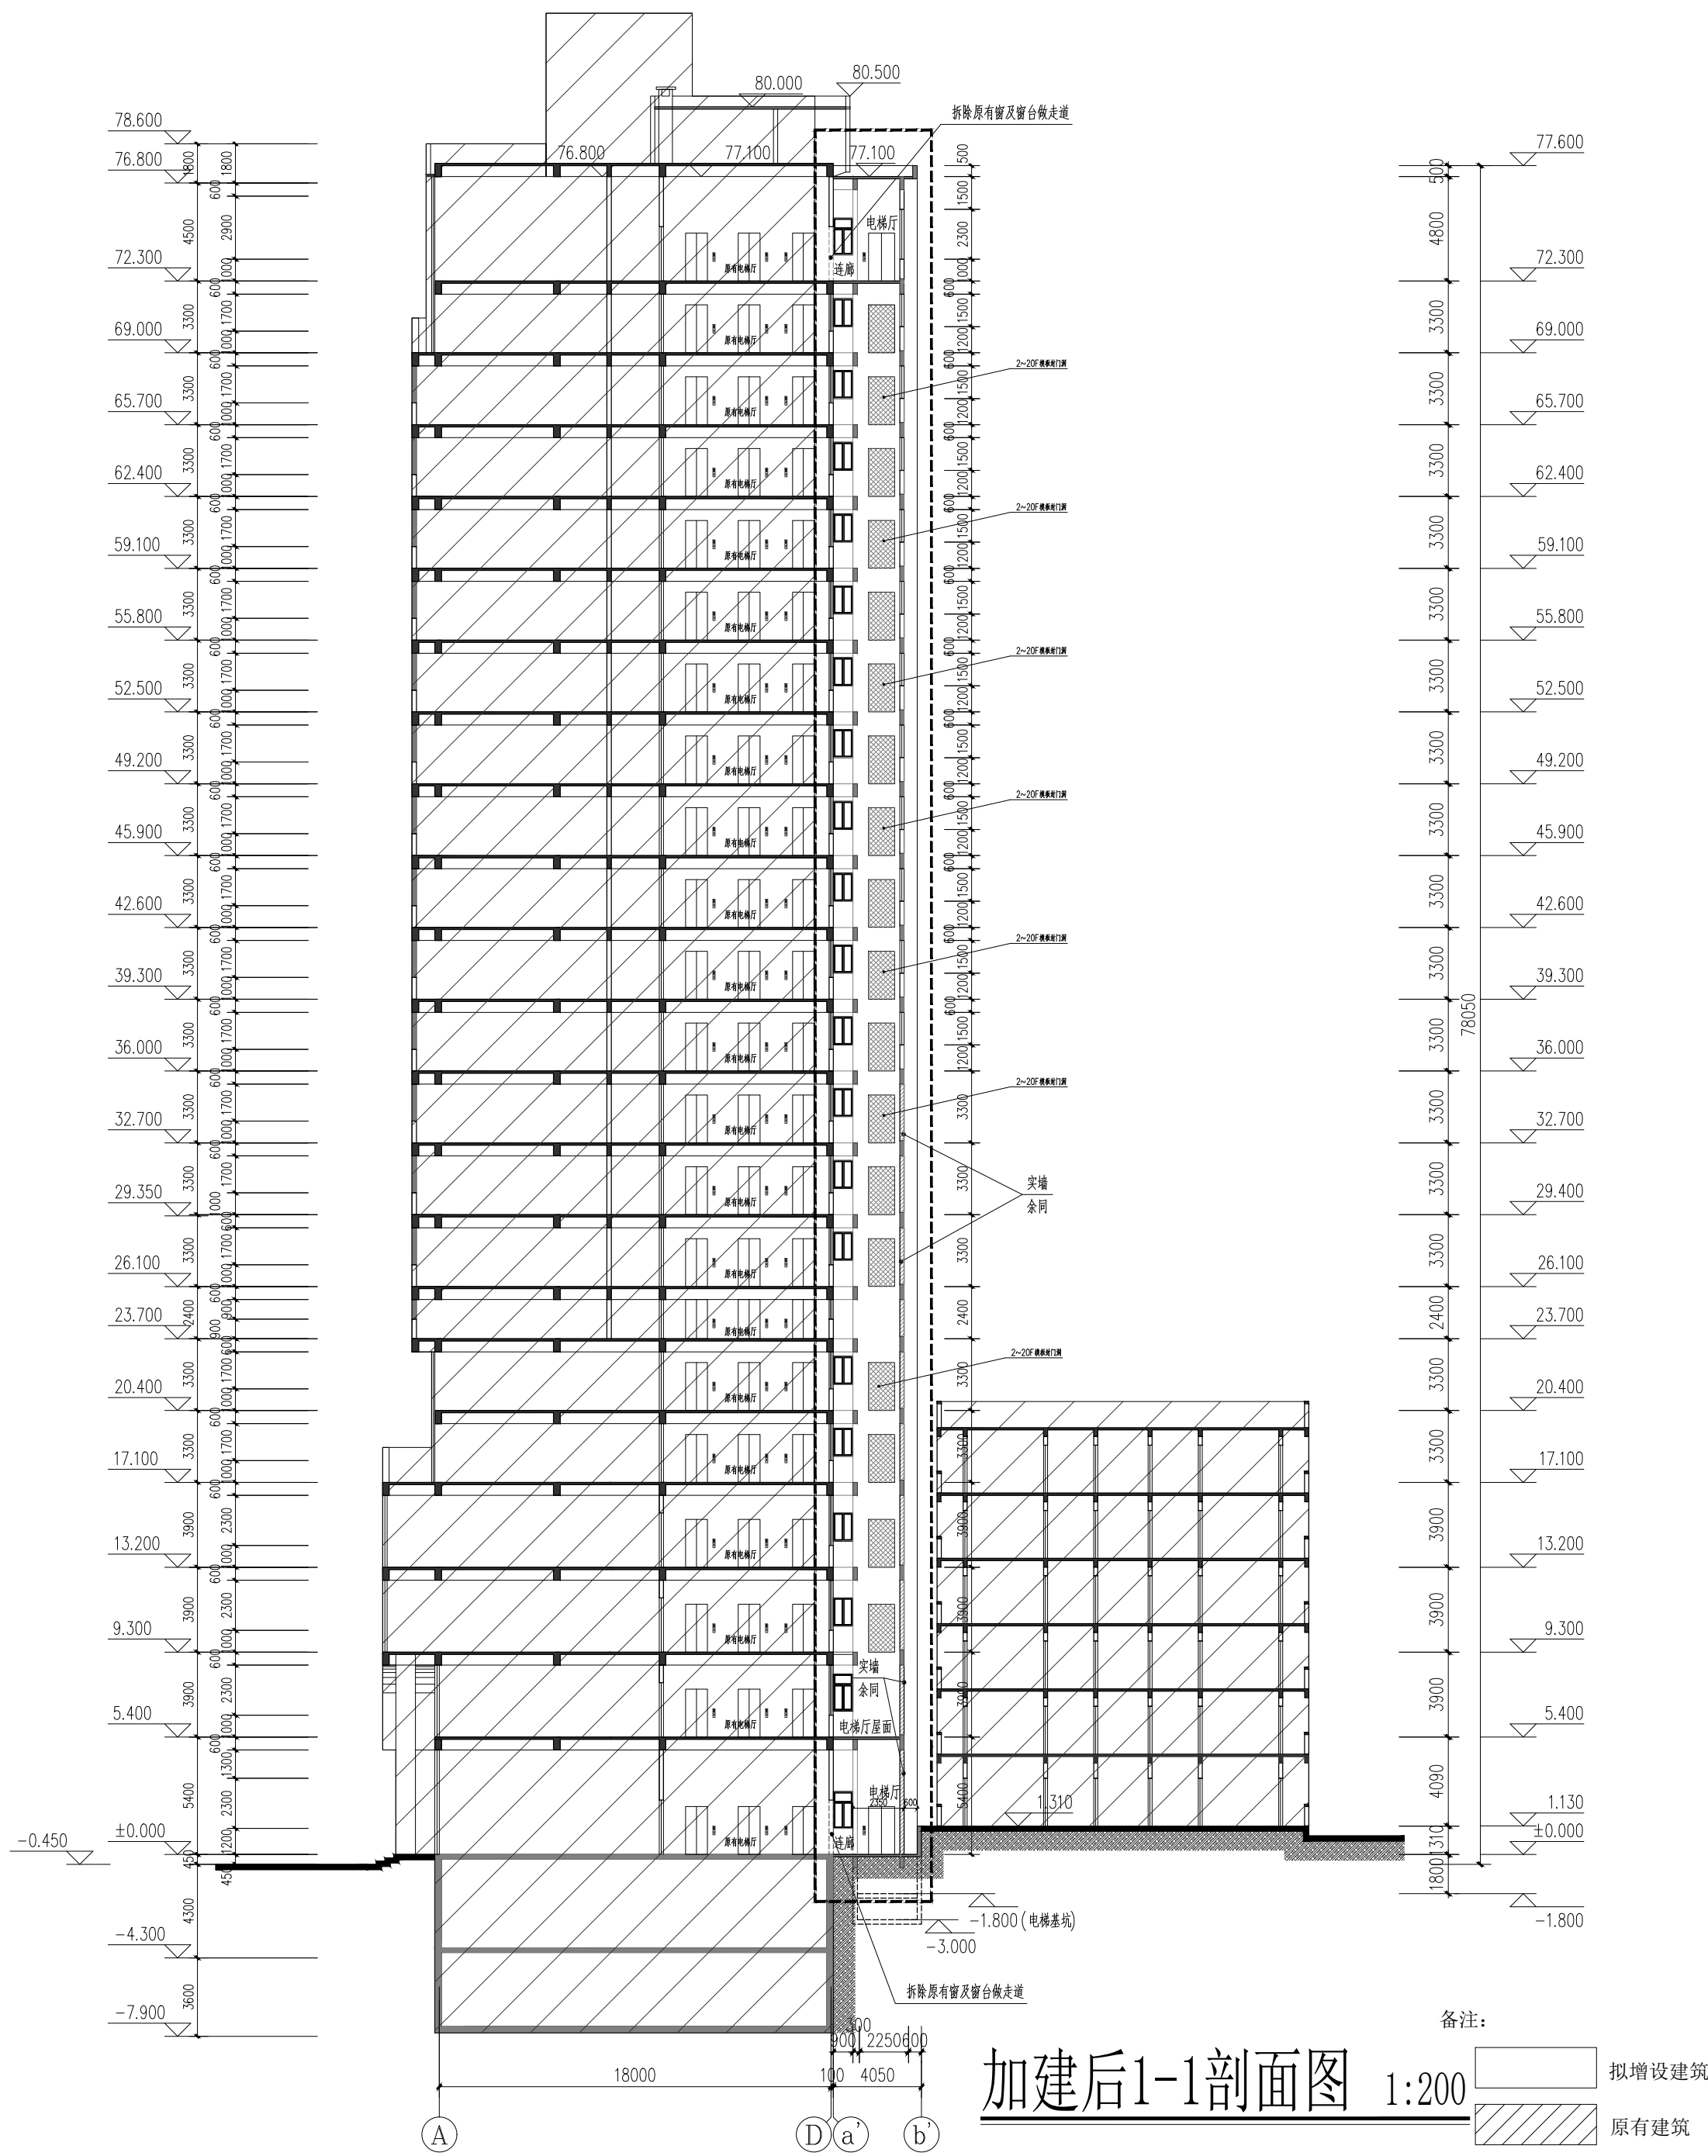

加建后1-1剖面图 1:200

备注: 拟增设建筑 原有建筑

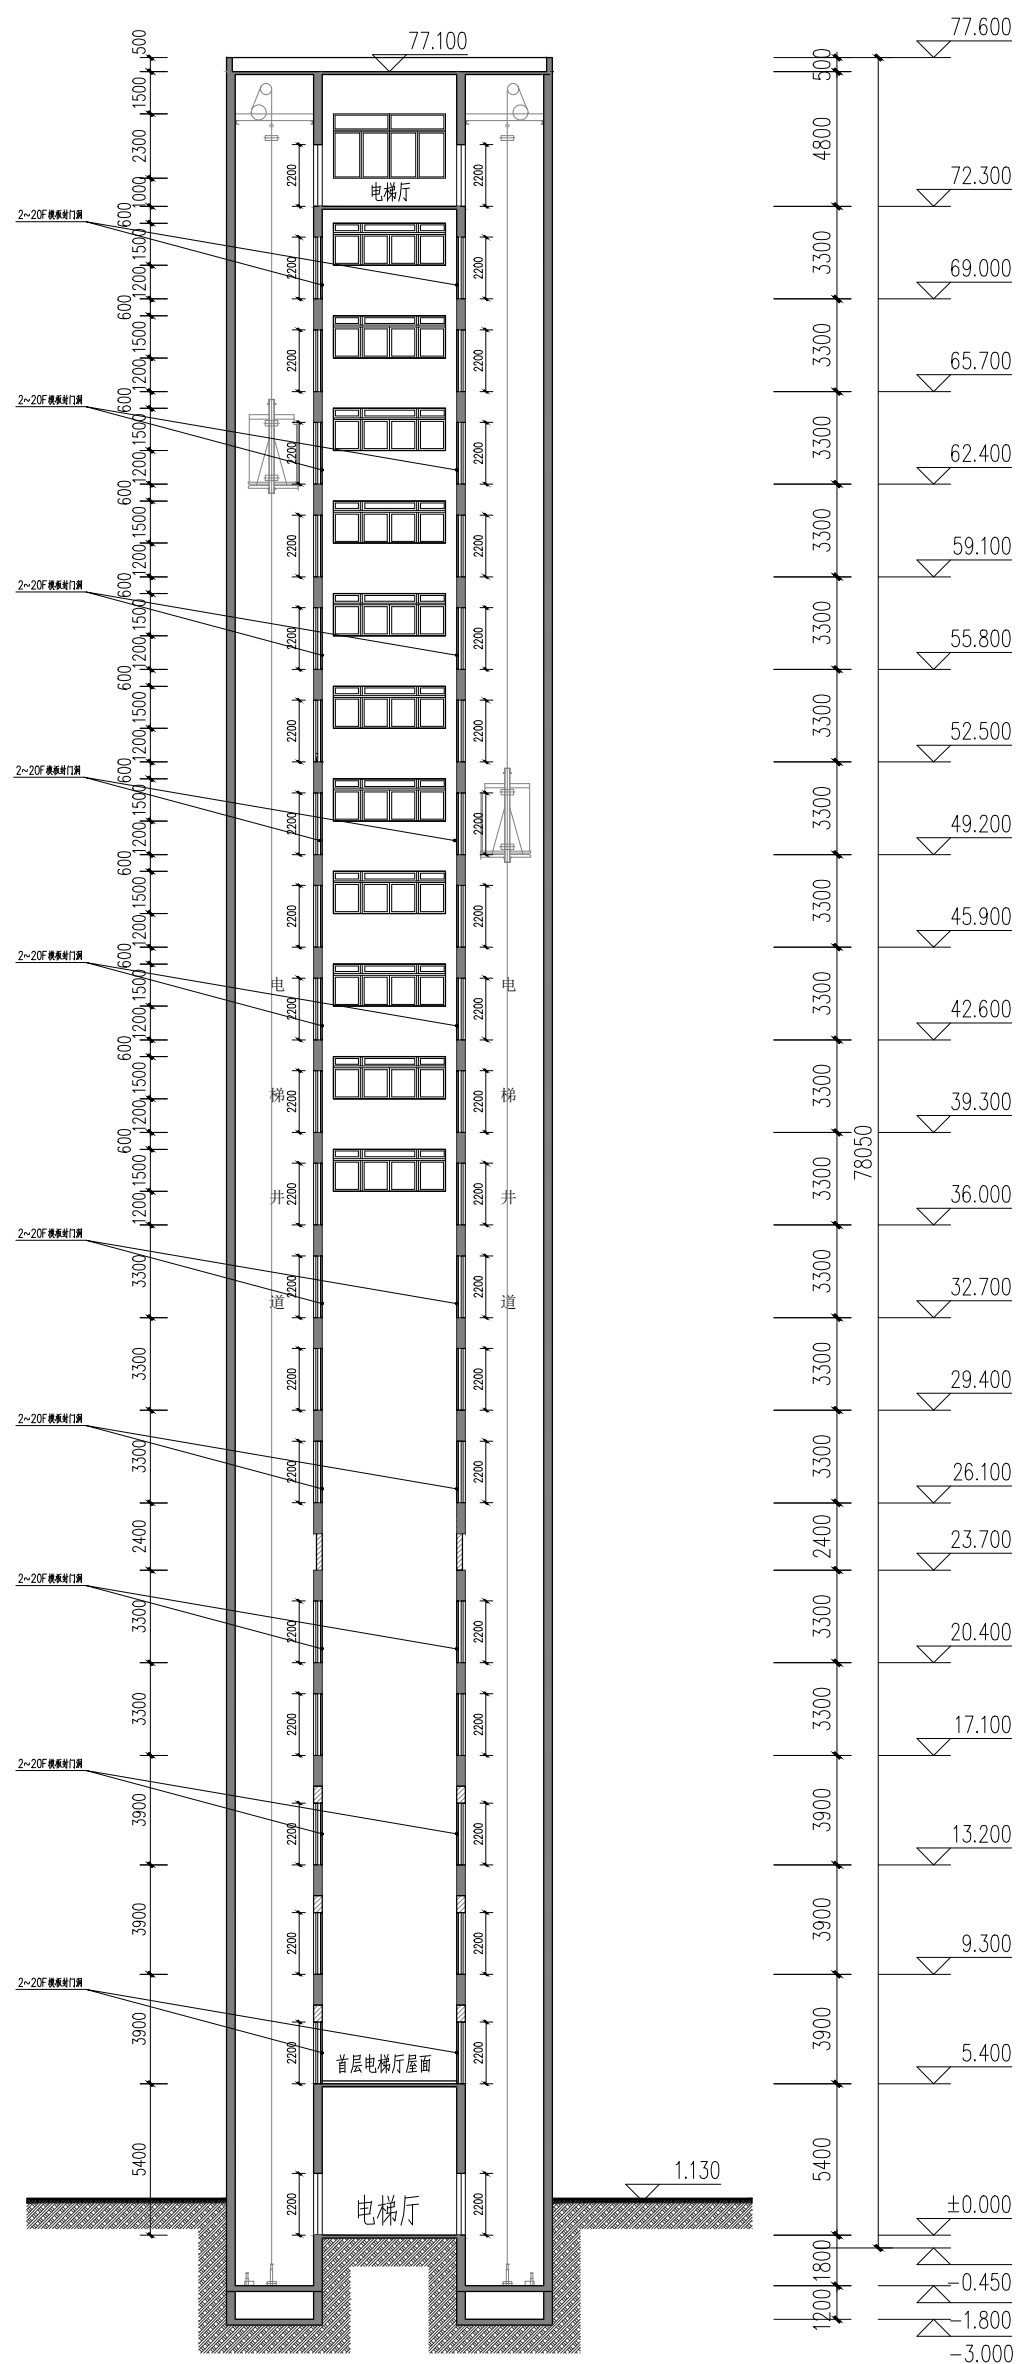

加建后2-2剖面图 1:200

备注:

